



PLANS




Plan 1 Ground plan of the remains of SAV1

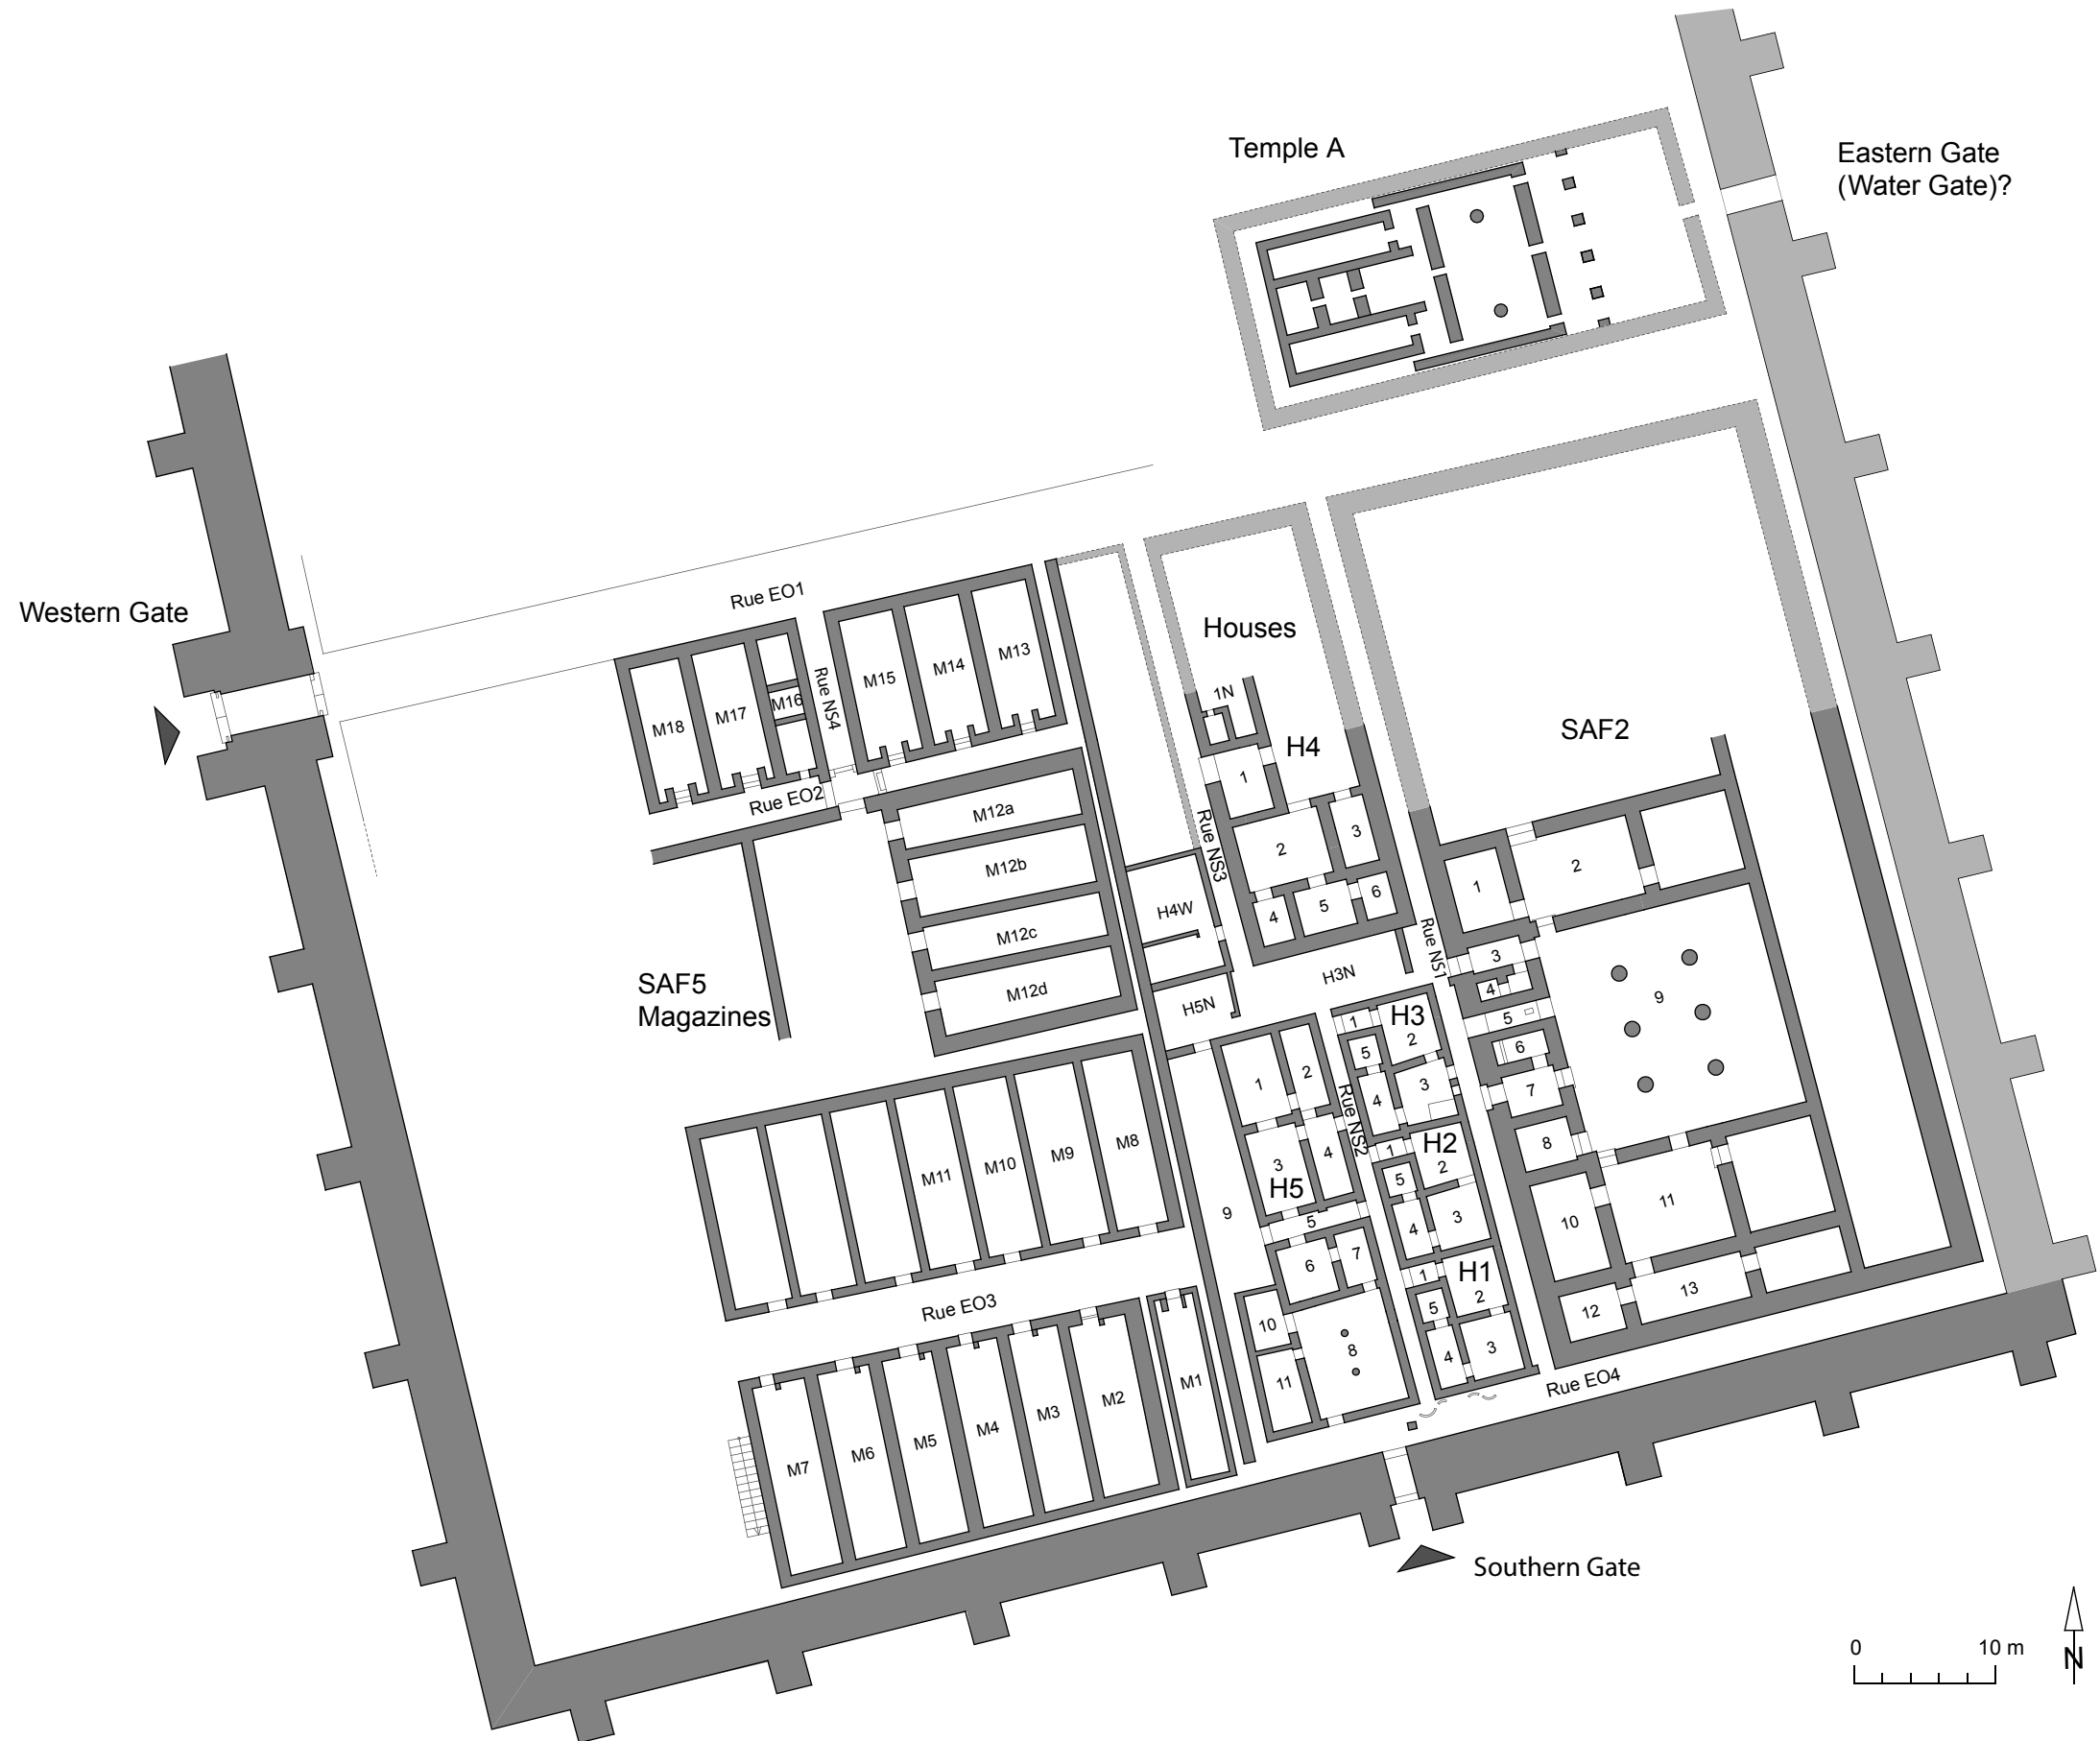







Plan 2 Reconstruction plan of SAV1

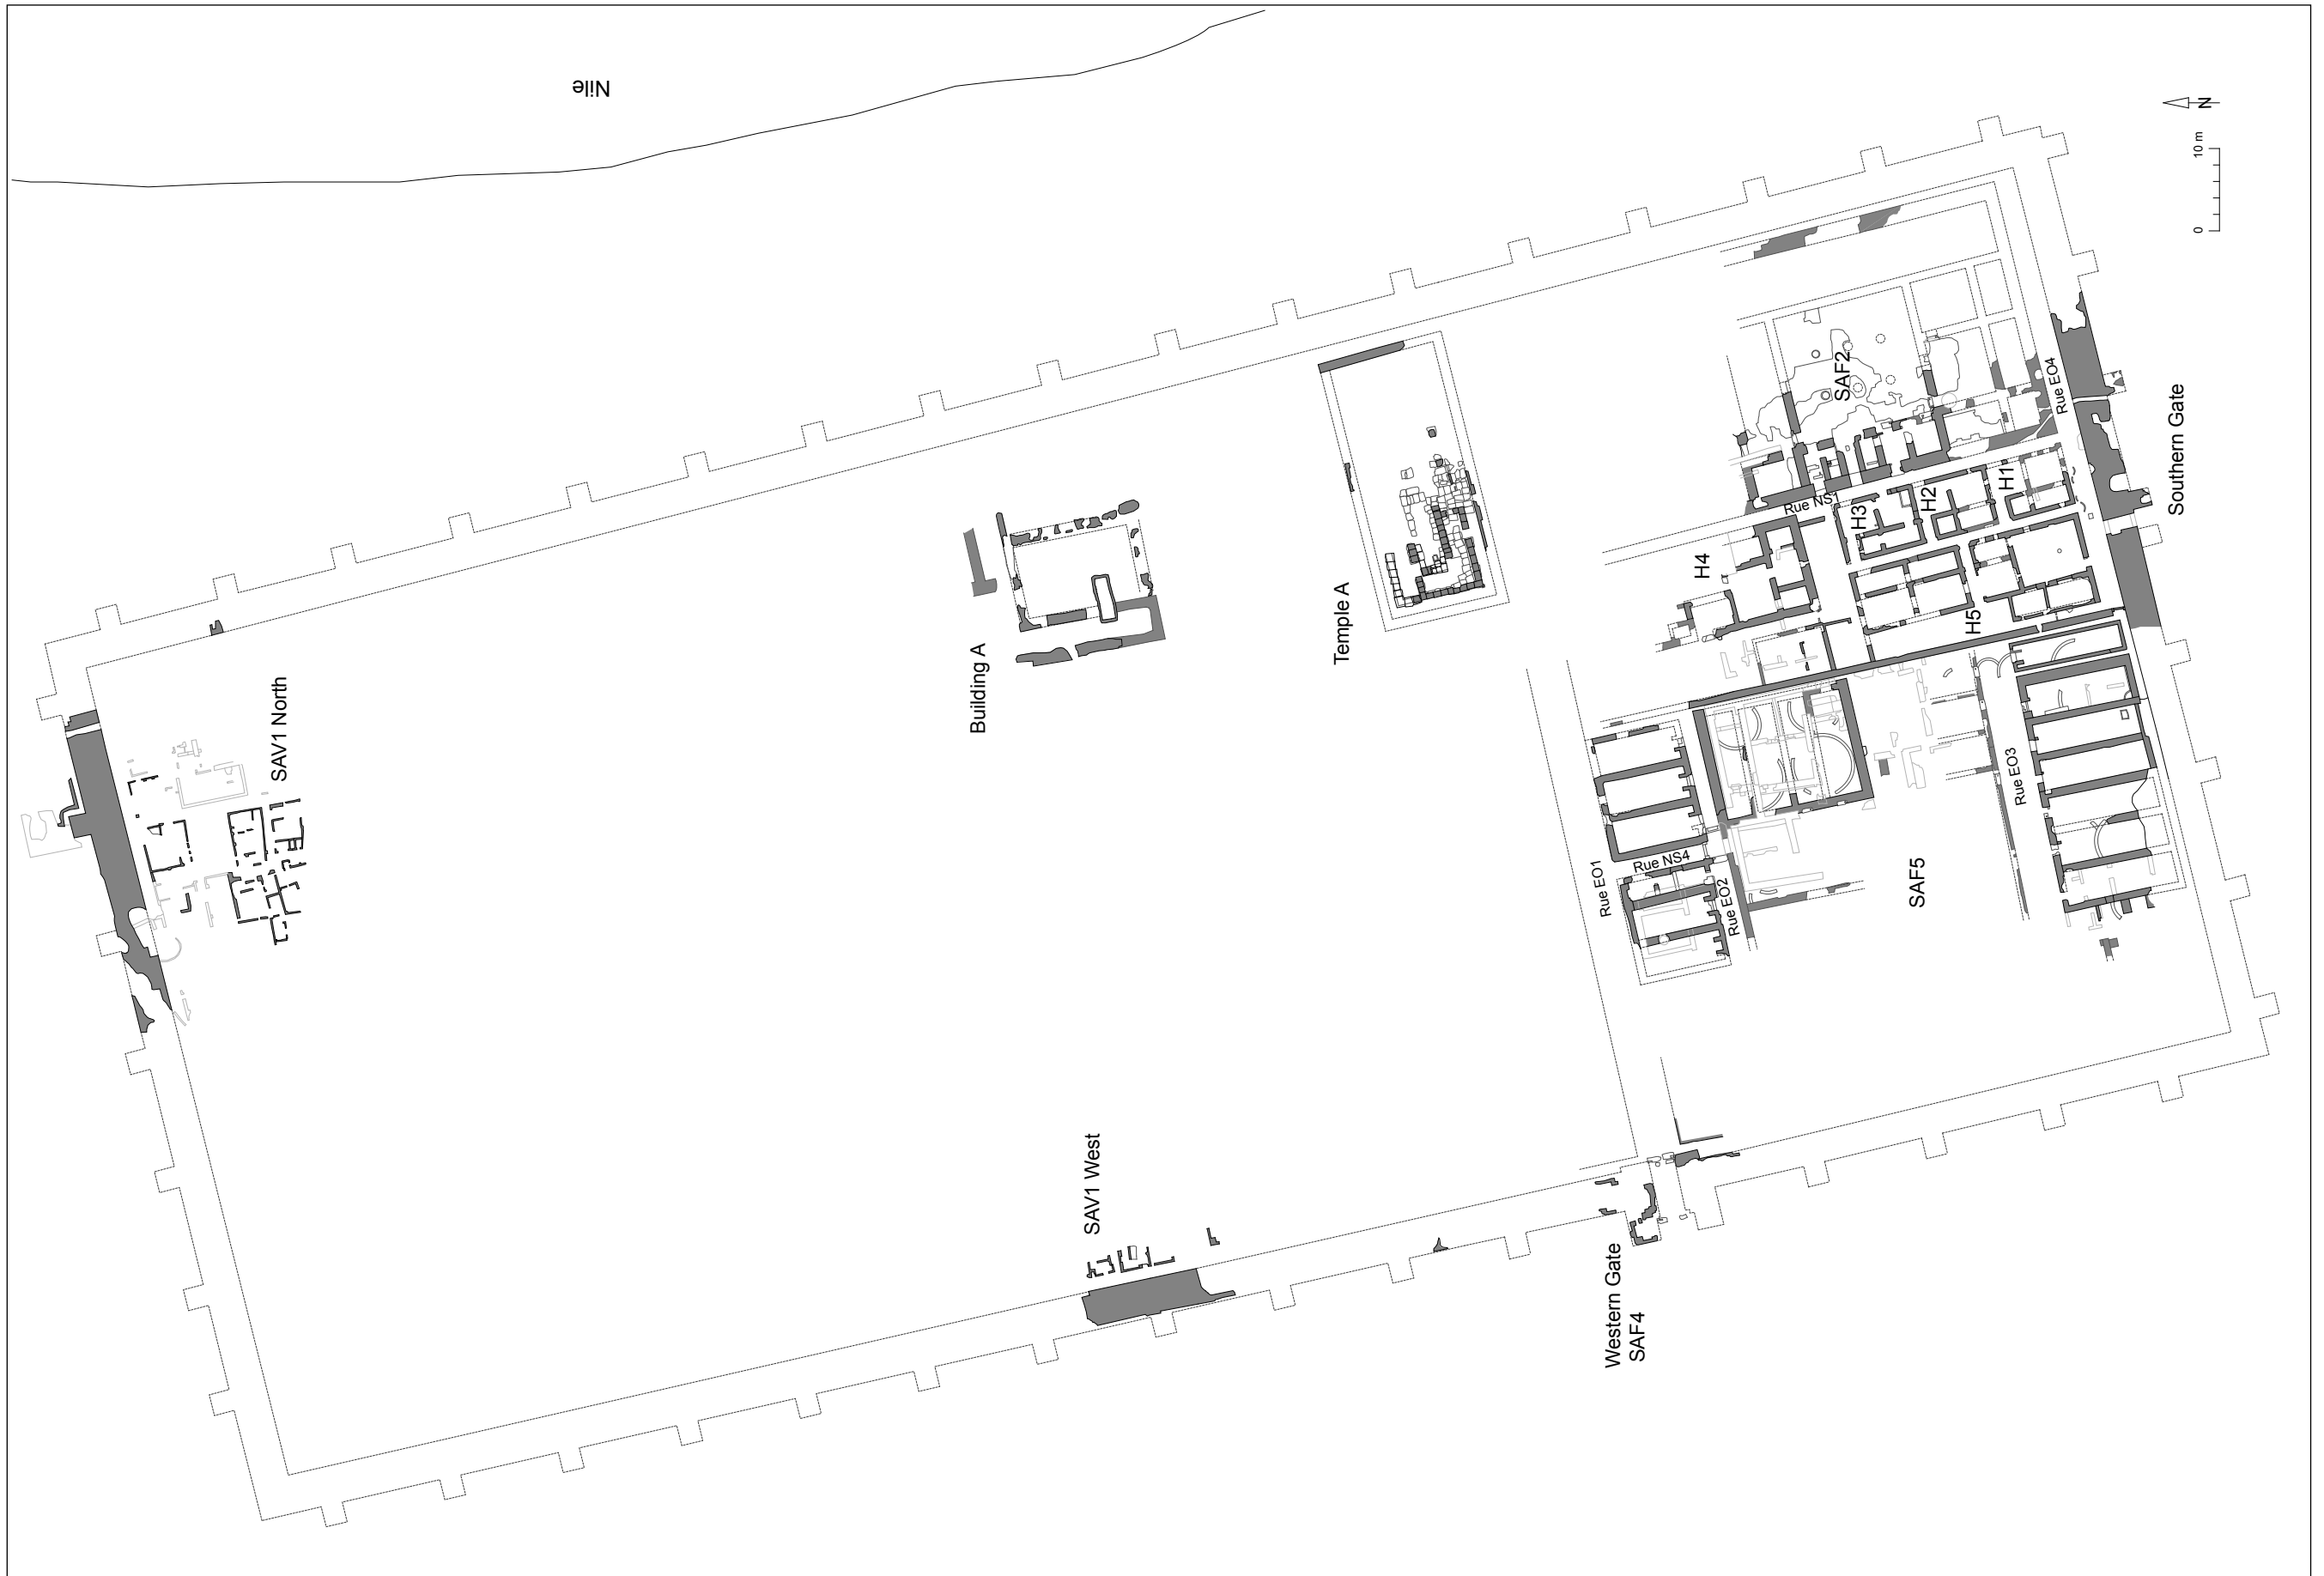






Plan 3 Ground plan of the remains of the Pharaonic town of Sai

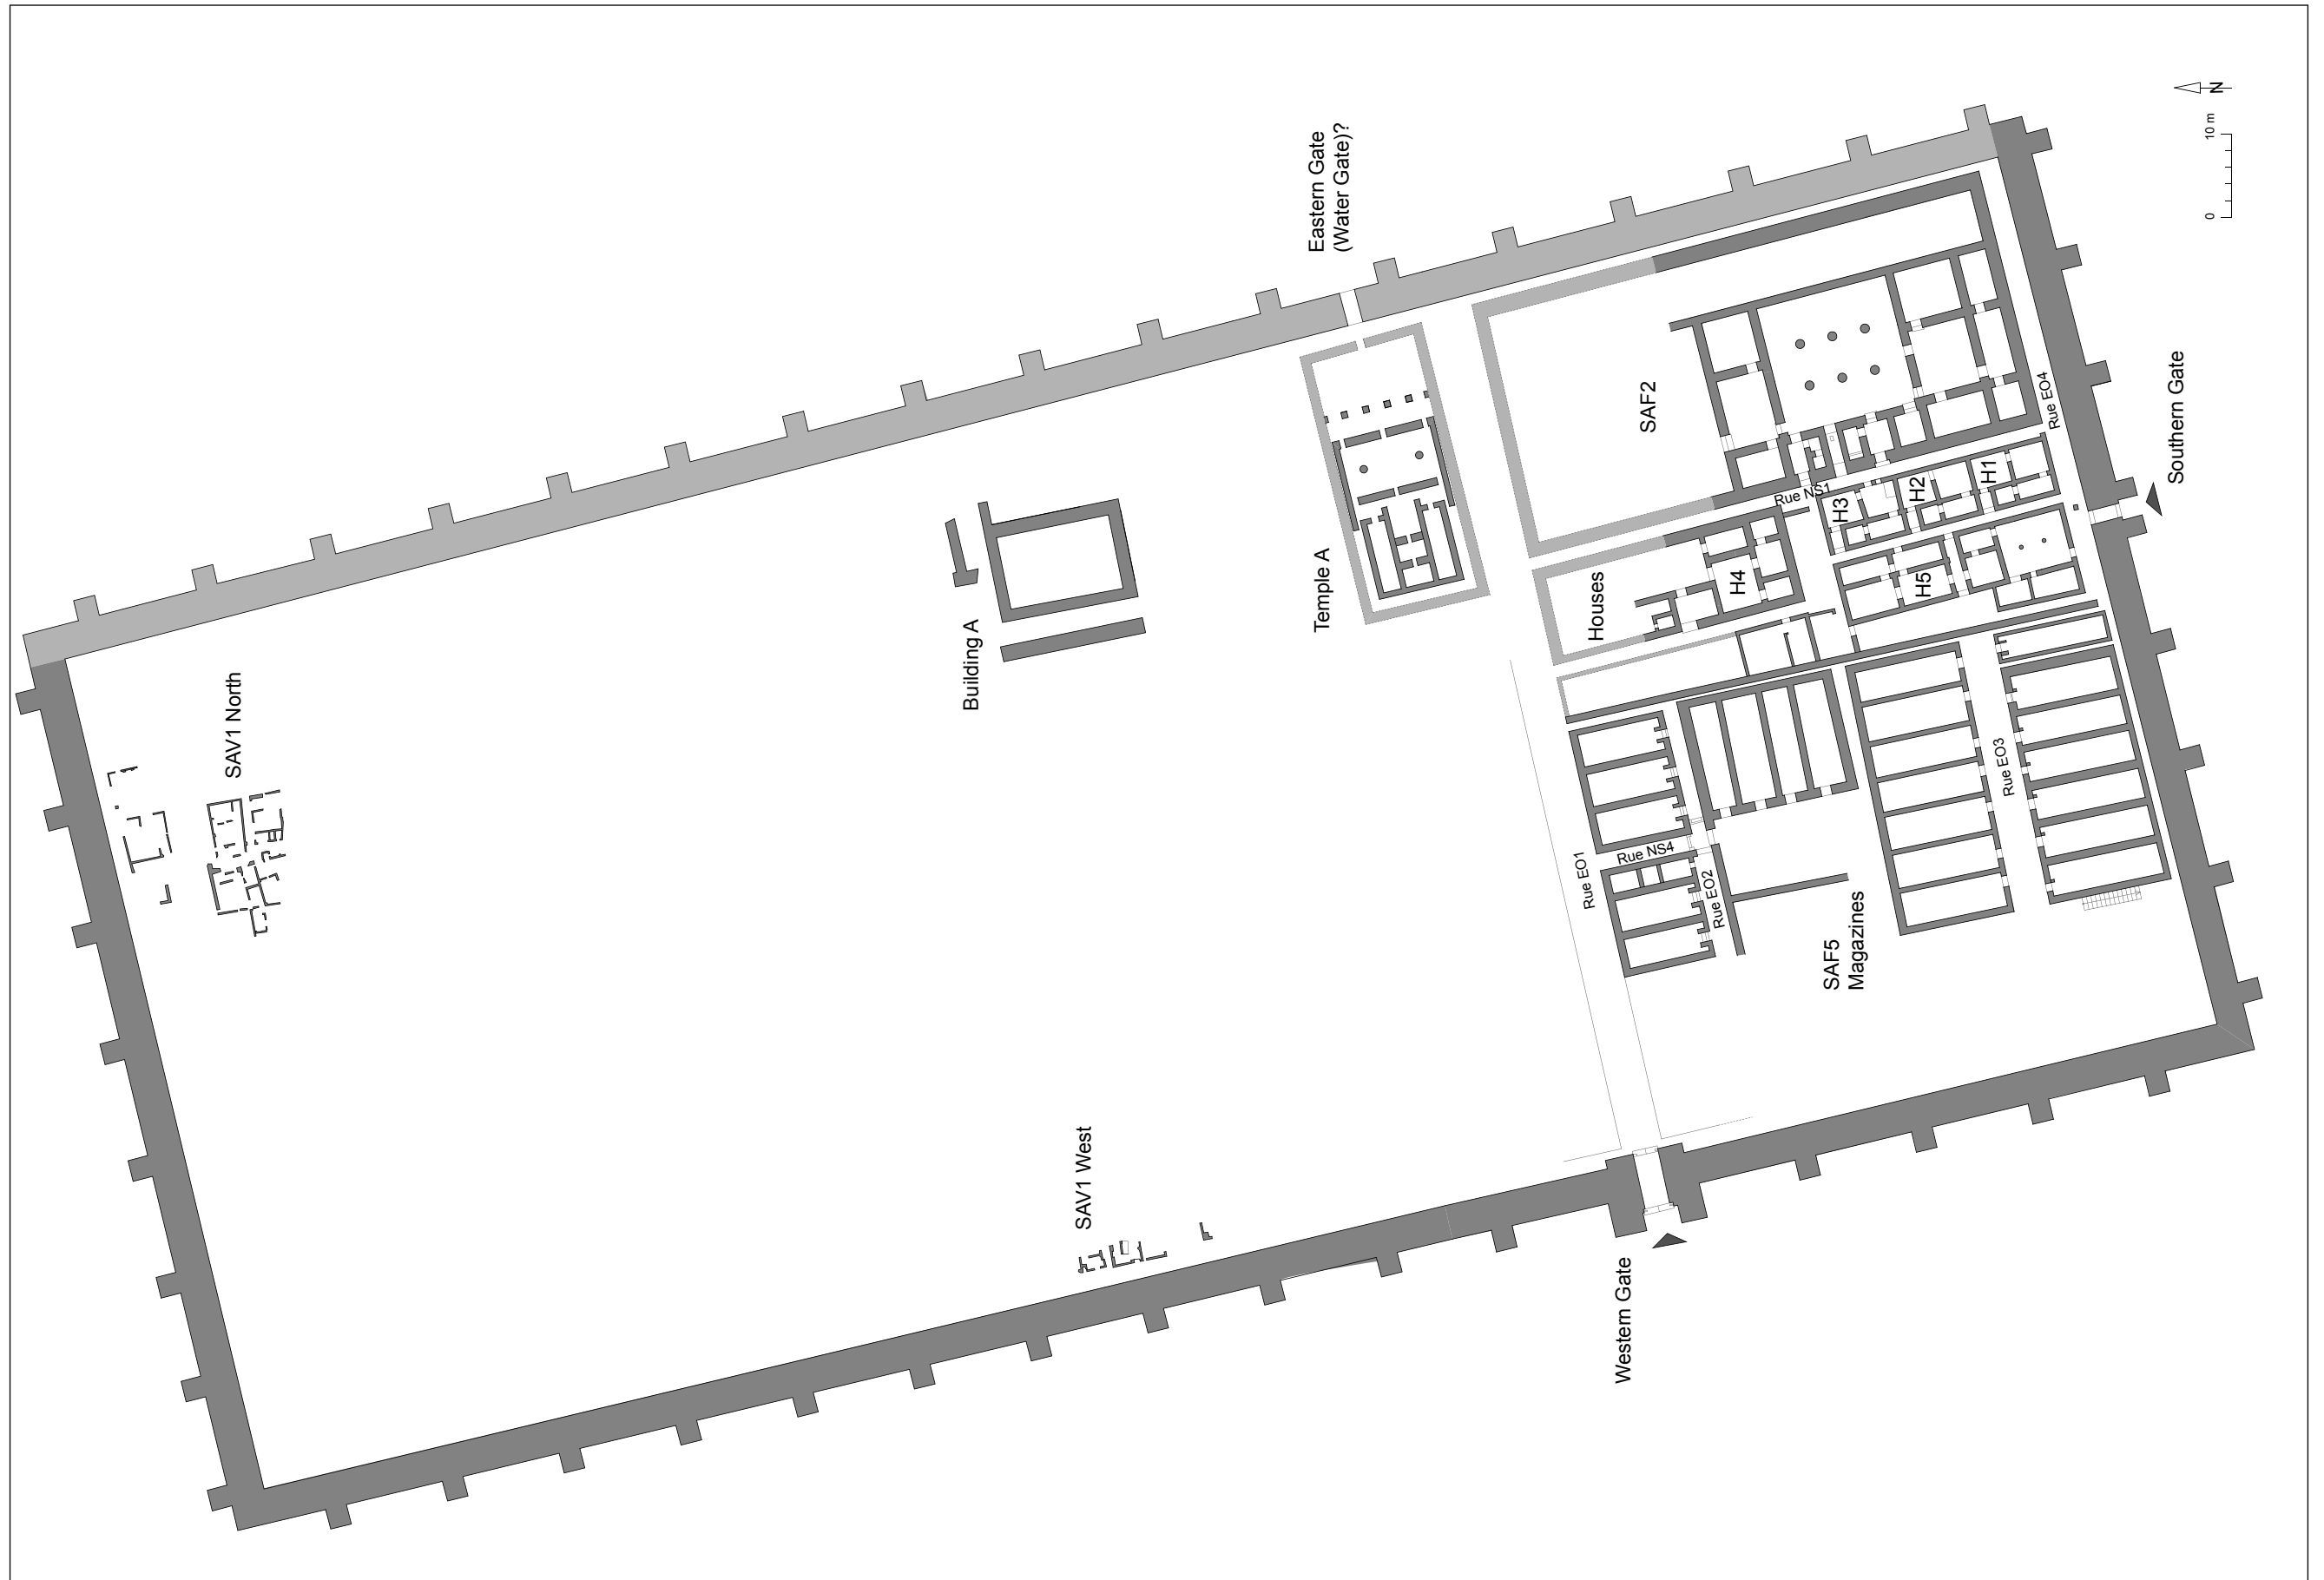


Plan 4 Reconstruction plan of the Pharaonic town of Sai

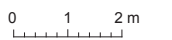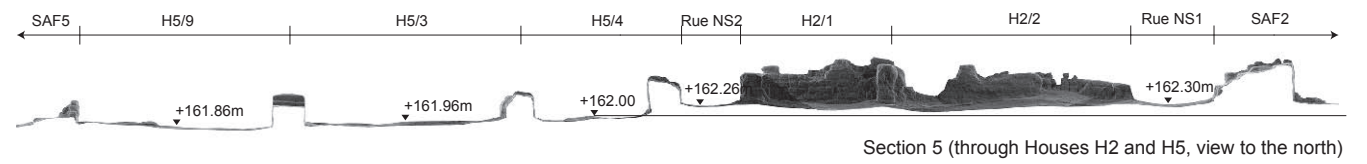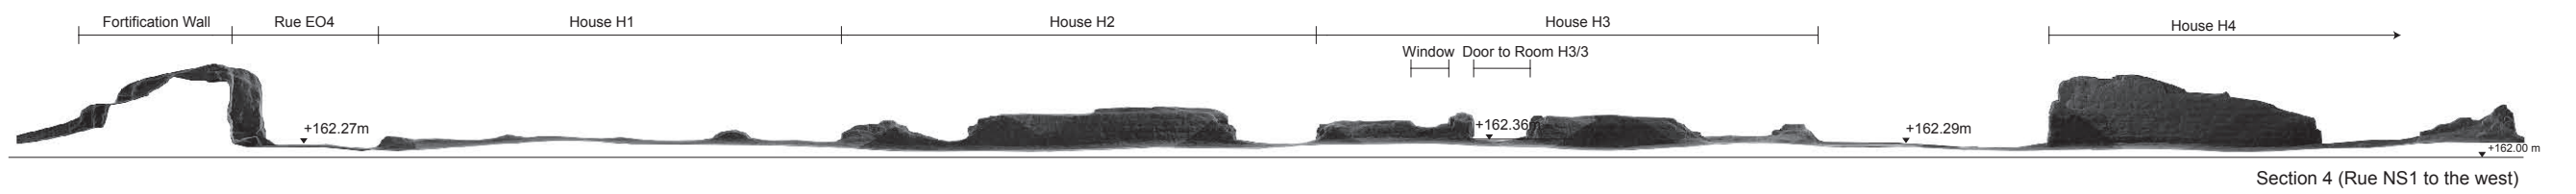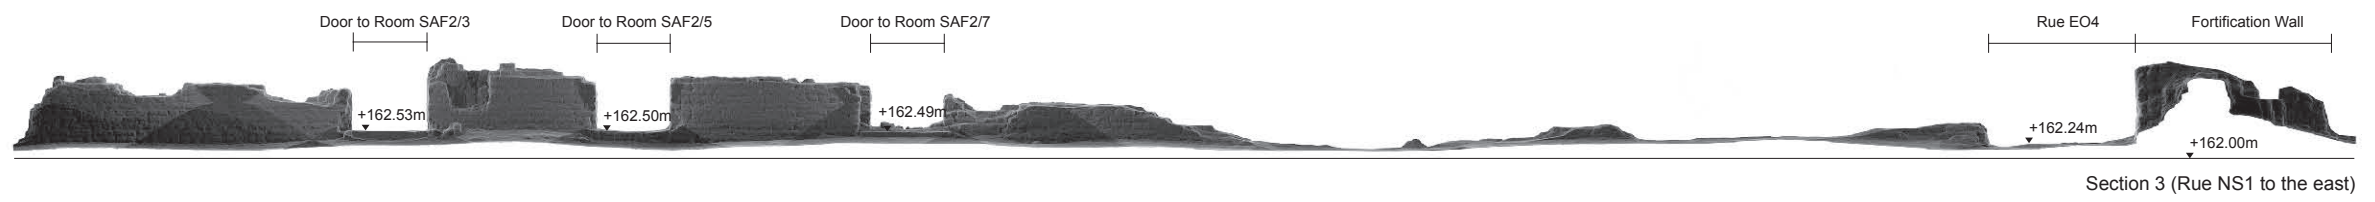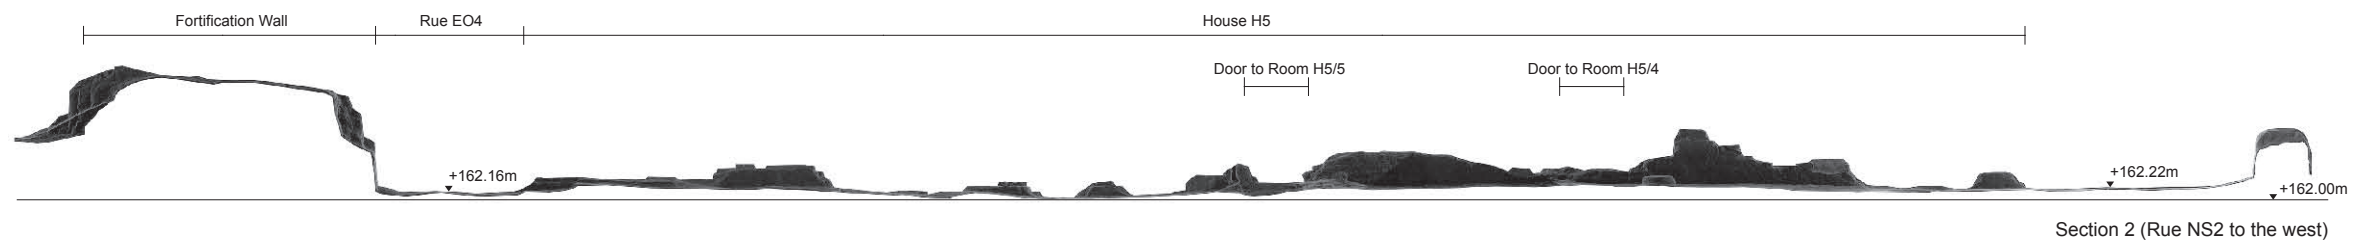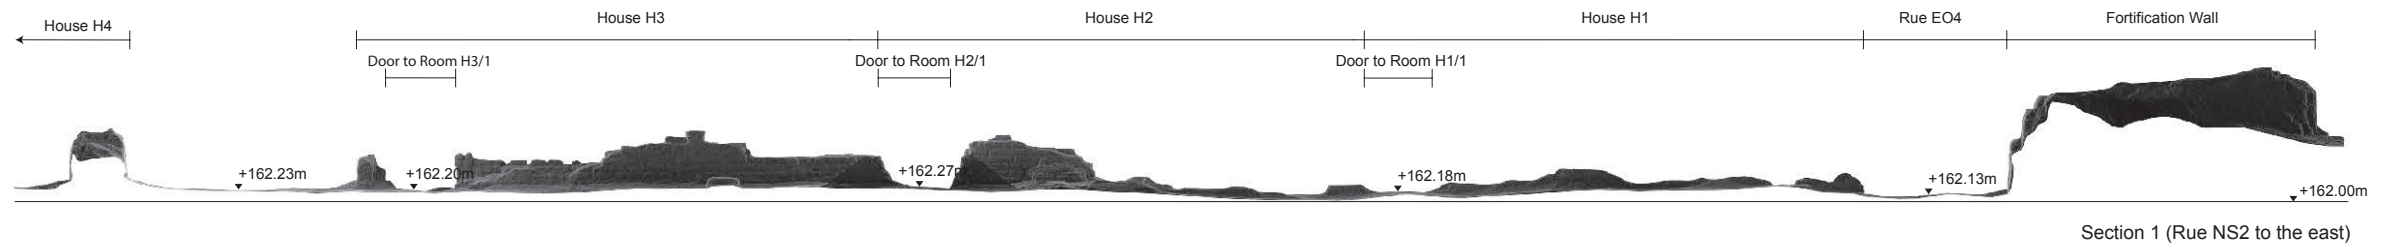

Plan 5 Sections 1-5

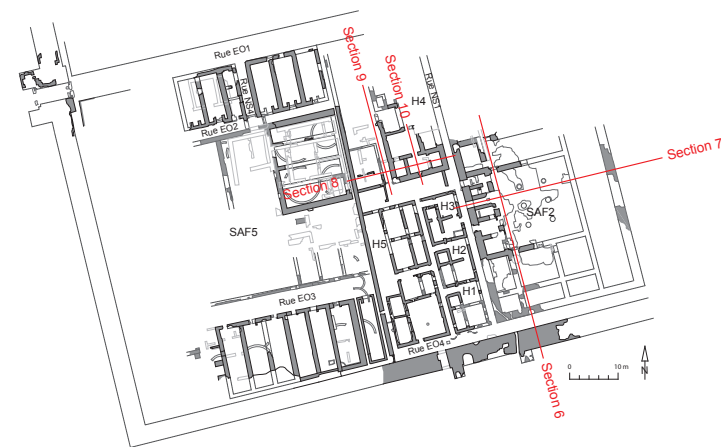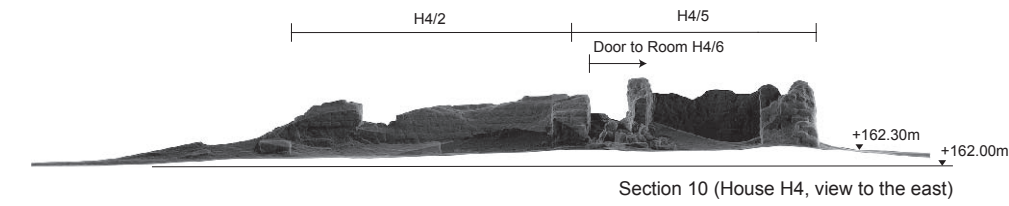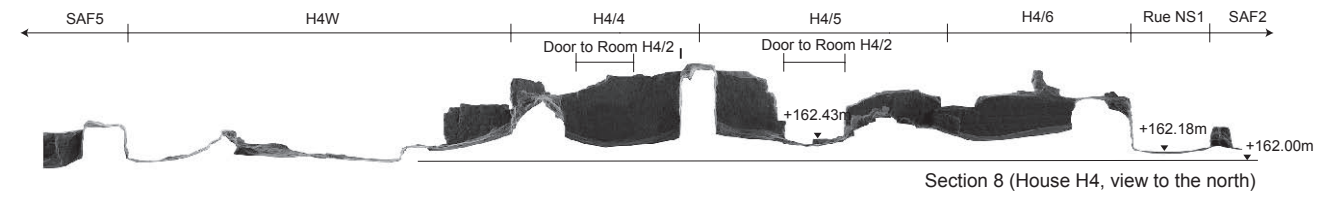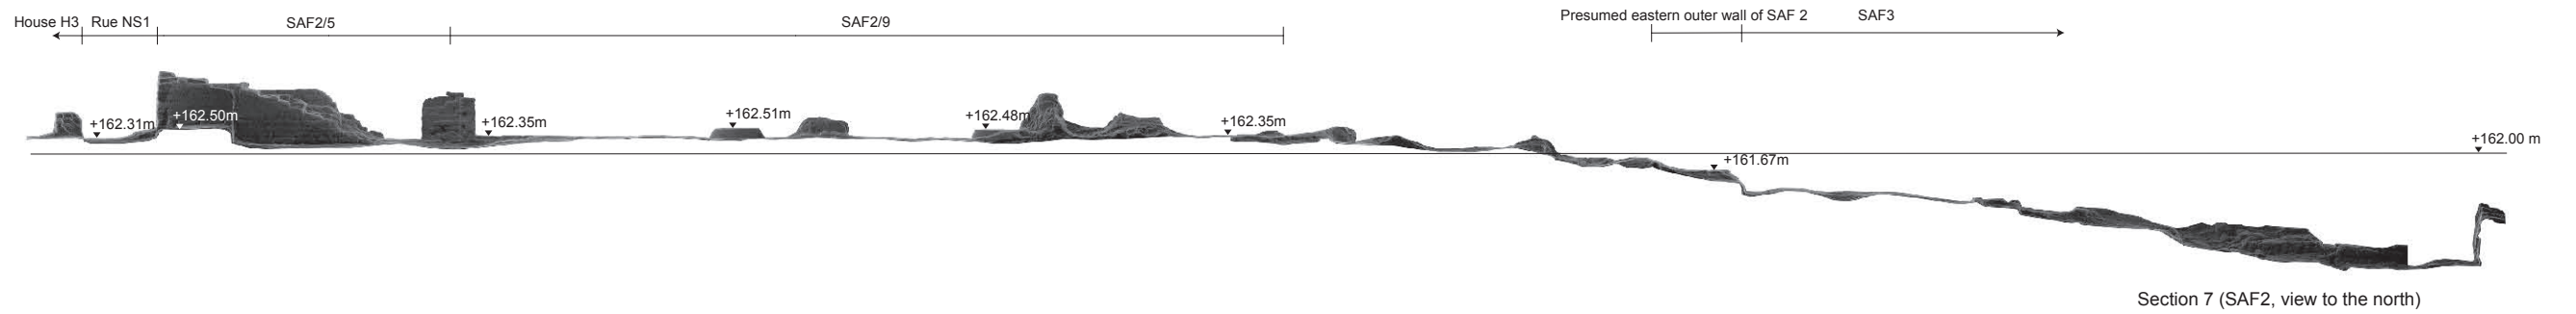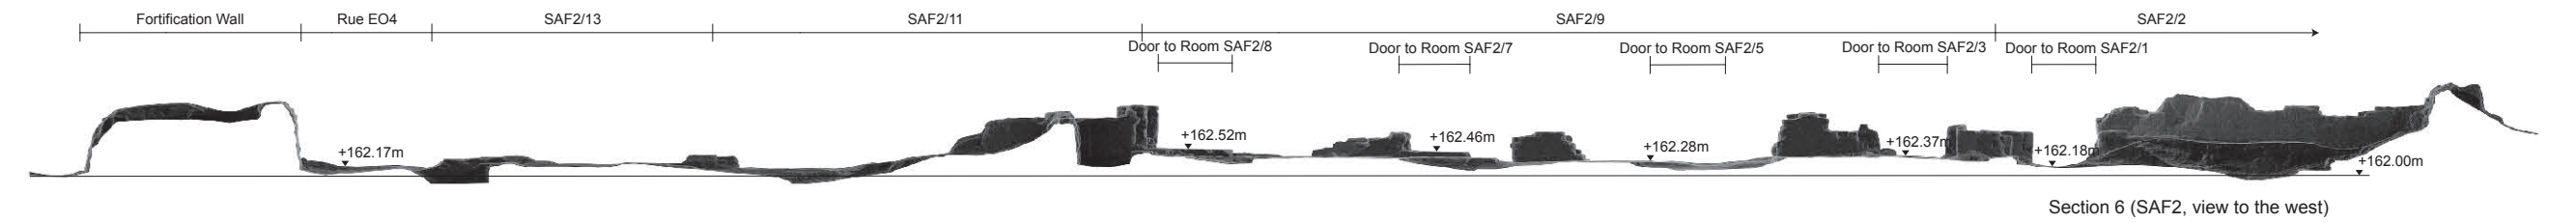

Plan 6 Sections 6–10

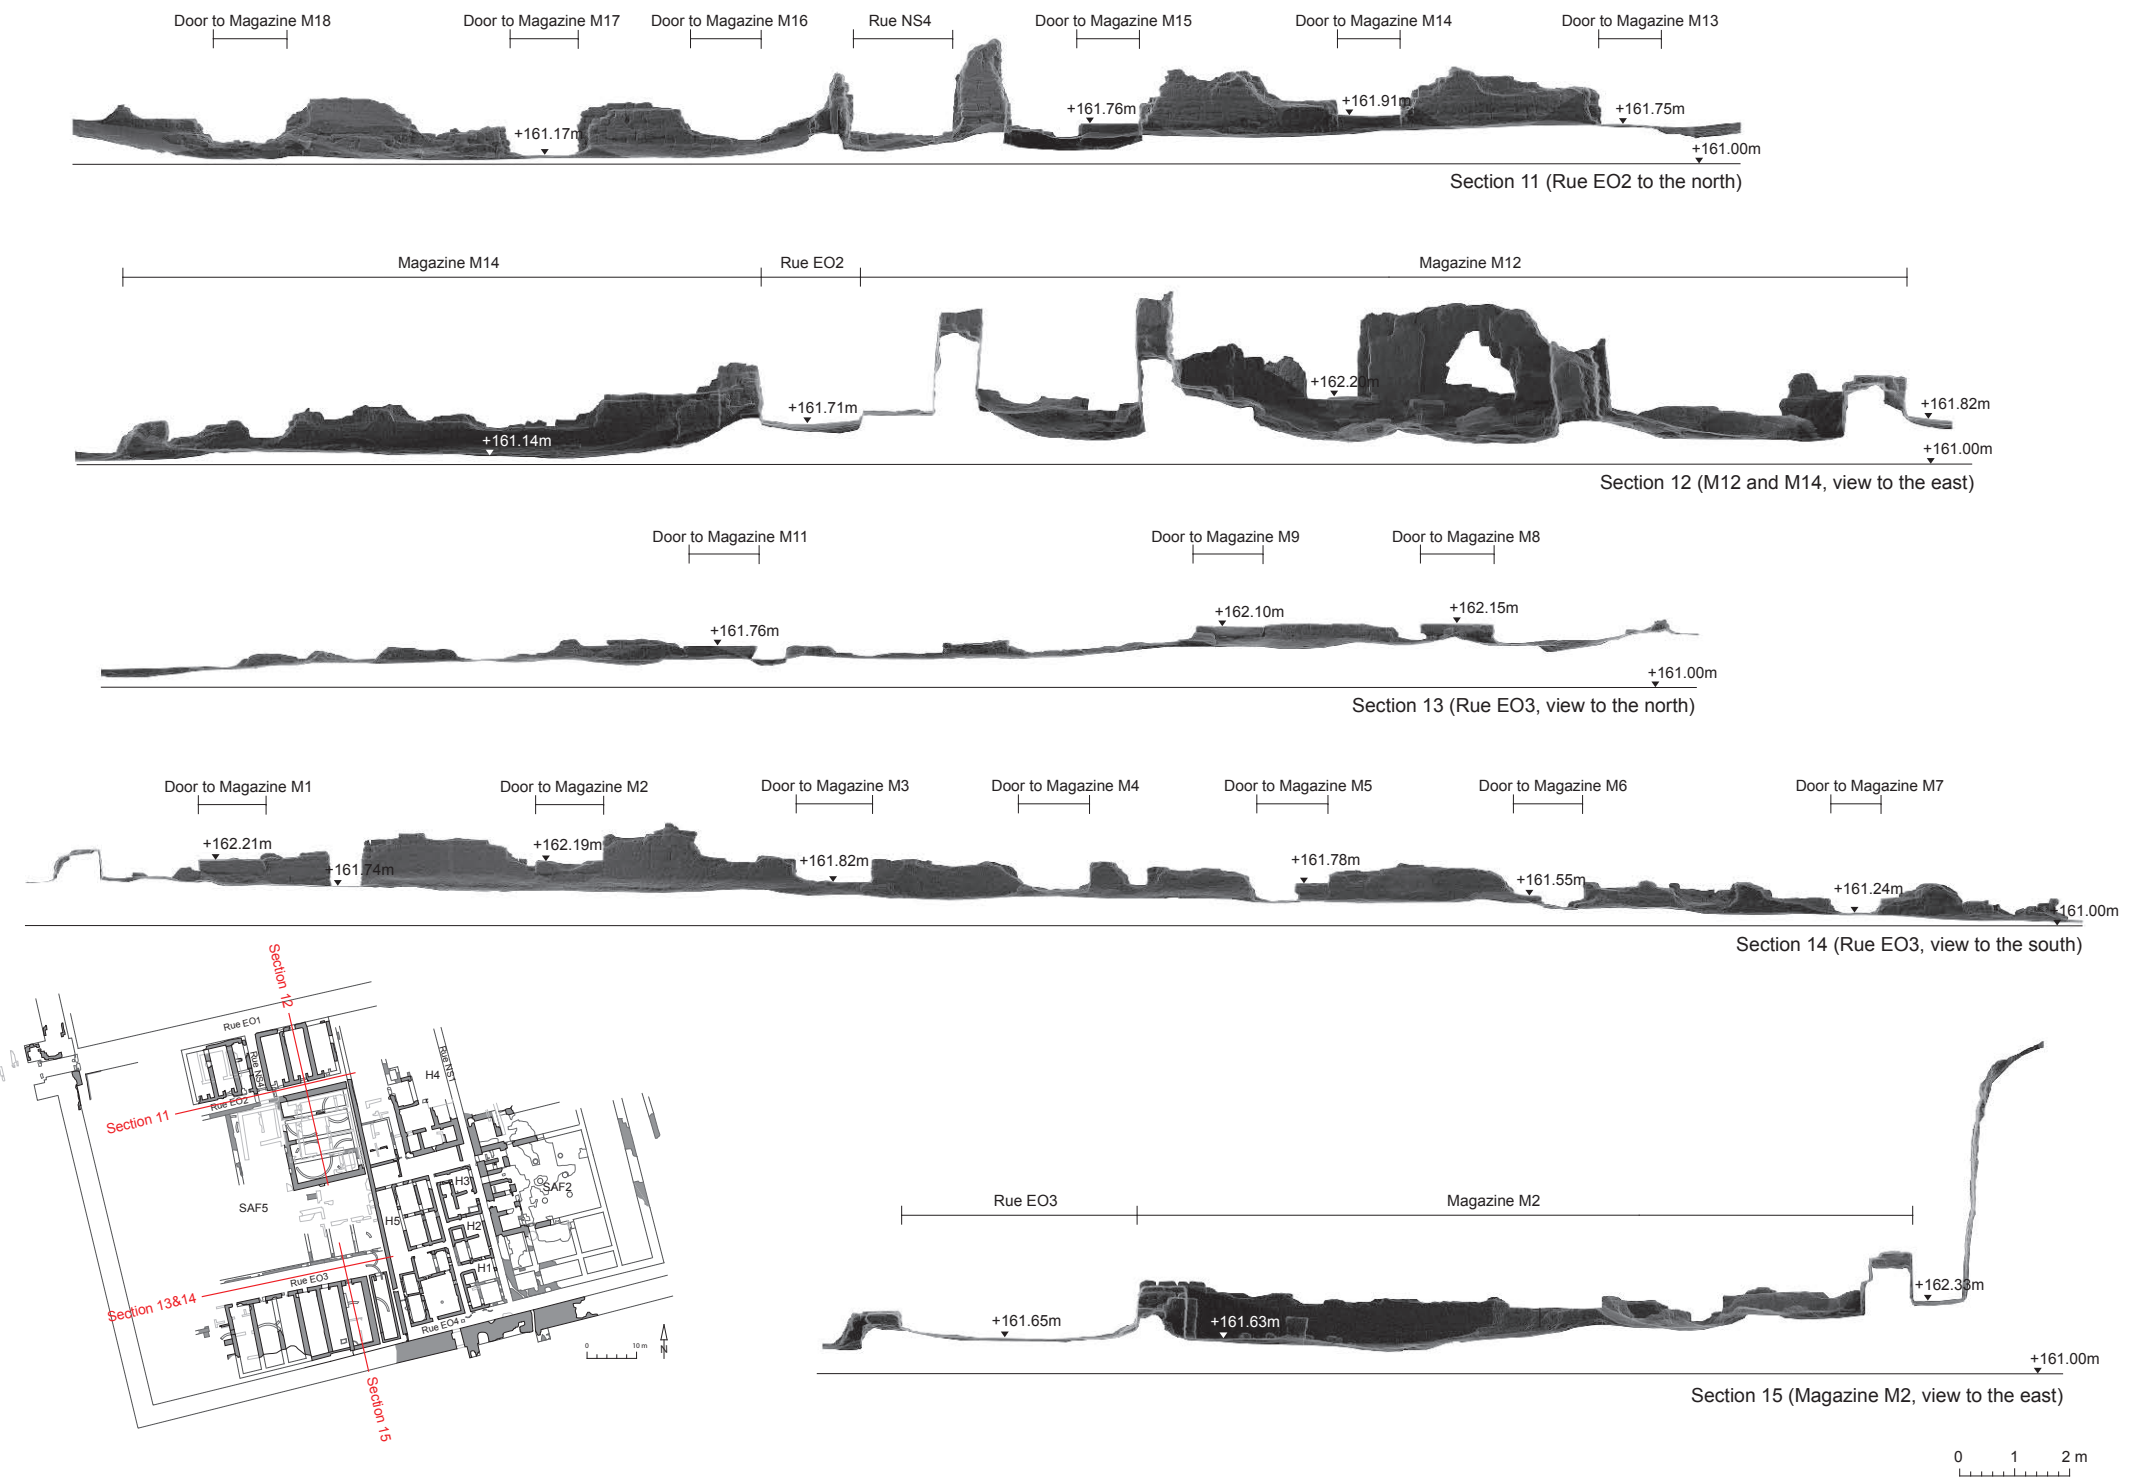

Plan 7 Sections 11-15